




▲ 3 階平面圖 1/200

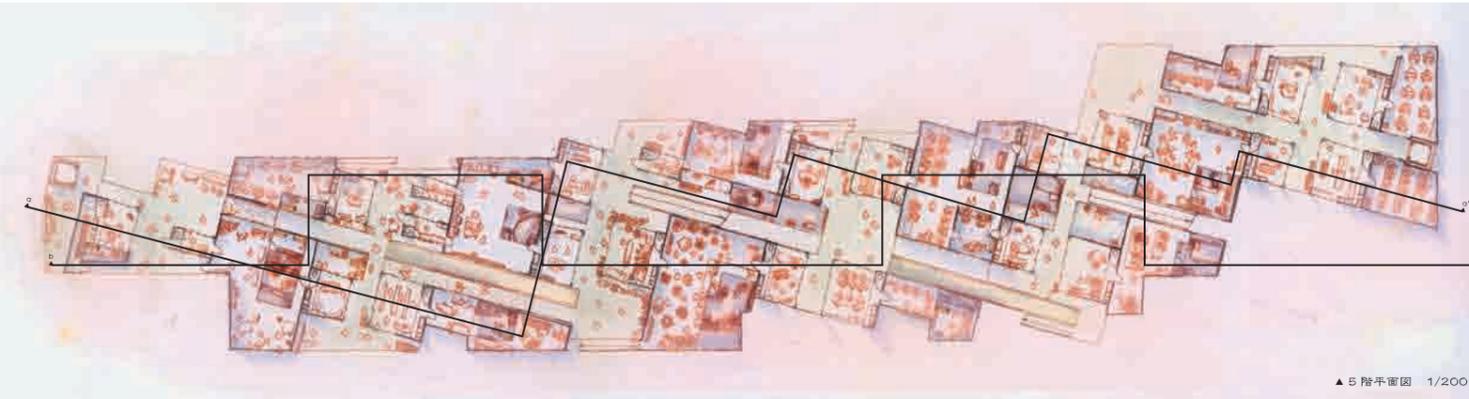


▲ 5 階平面圖 1/200

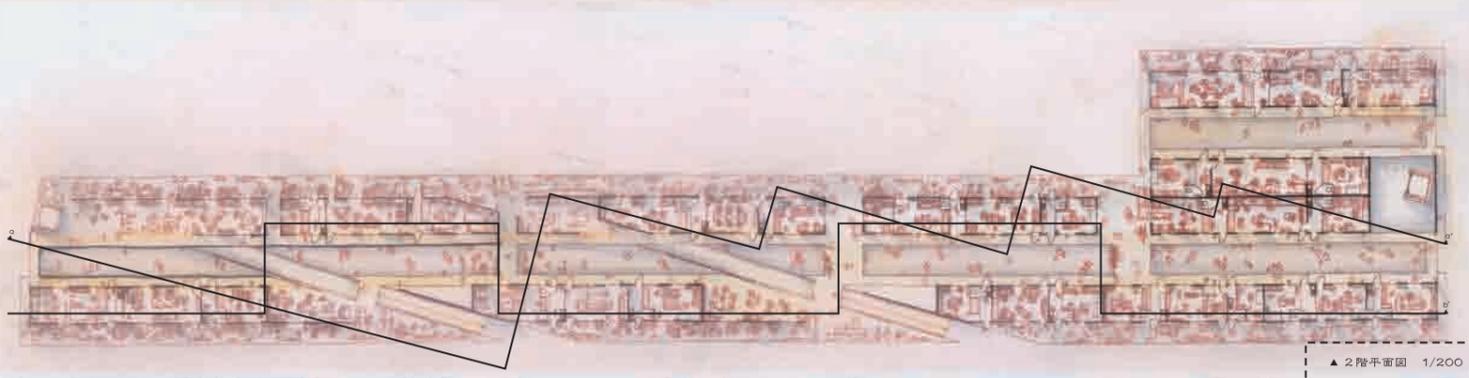

▲ 2 階平面圖 1/200

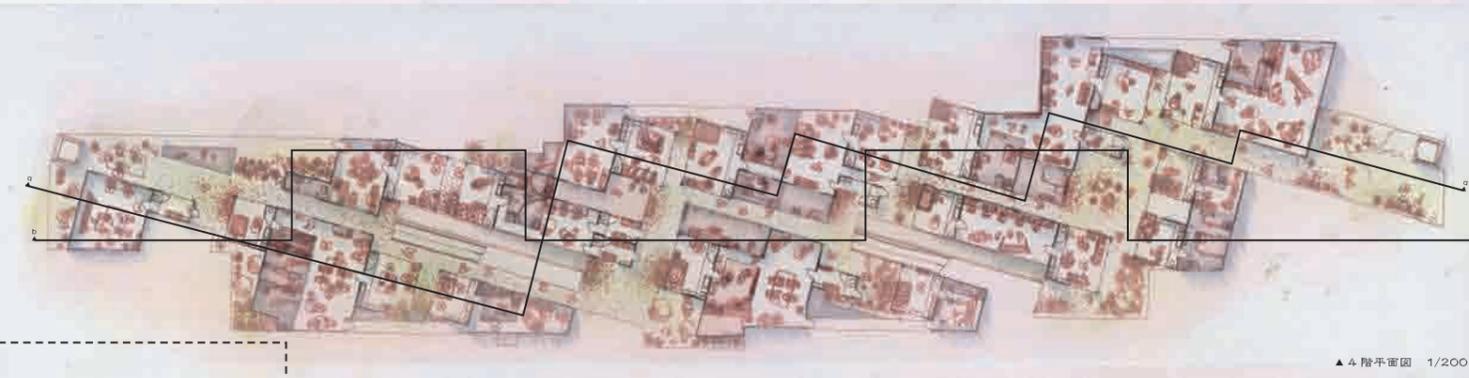

▲ 4 階平面圖 1/200

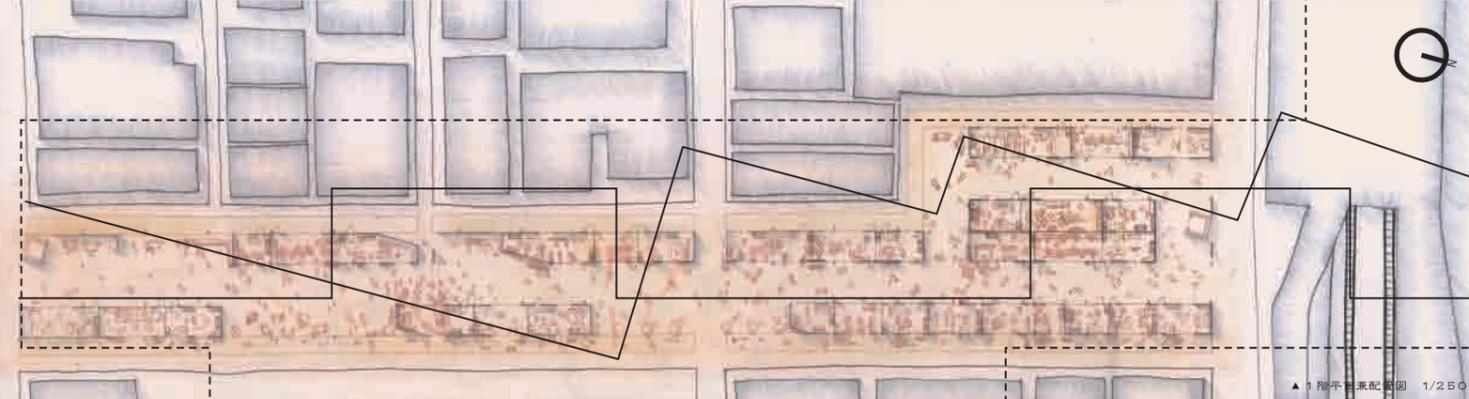

▲ 1 階平面兼配管圖 1/250



▲ 東立面圖 1/200



▲ 内観パース

